


- NOTES:**
- ALL DETOUR SIGNING SHALL BE DONE BY THE CONTRACTOR.
 - LOCATION OF TRAFFIC CONTROL DEVICES ARE APPROXIMATE.
 - IN PLACE SIGNS WHICH CONFLICT WITH THIS PLAN SHALL BE SALVAGED OR COVERED.
 - ALL TRAFFIC CONTROL DEVICES SHALL CONFORM TO "THE MINNESOTA MANUAL ON UNIFORM TRAFFIC CONTROL DEVICES" INCLUDING TEMPORARY TRAFFIC CONTROL ZONE LAYOUTS FIELD MANUAL, AND Mn/DOT STANDARDS SIGNS MANUAL.
 - ALL DETOUR SIGNING MUST BE INSTALLED ON POSTS MOUNTED IN THE GROUND. TEMPORARY STANDS WILL NOT BE ALLOWED.
 - ALL SIGN POSTS USED TO POST DETOUR ROUTES SHALL BE REMOVED AND THE SURROUNDING GROUND RETURNED TO ITS ORIGINAL CONDITION WHEN THE DETOUR IS TAKEN OFF THAT STREET.
 - SEE SIGN DETAILS AND SPECIAL PROVISIONS FOR CONSTRUCTION SITE SIGNING AND BARRICADES TO BE DONE BY THE CONTRACTOR, ALL TRAFFIC CONTROL AND SIGNING, INCLUDING DETOUR SIGNING, SHALL BE THE CONTRACTOR'S RESPONSIBILITY AND SHALL BE CONSIDERED UNDER THE TRAFFIC CONTROL PAY ITEM, UNIT LUMP SUM.
 - SIGN PANELS ARE IN ENGLISH UNITS.
 - INSTALL SIGNS 7 DAYS IN ADVANCE OF DETOUR.

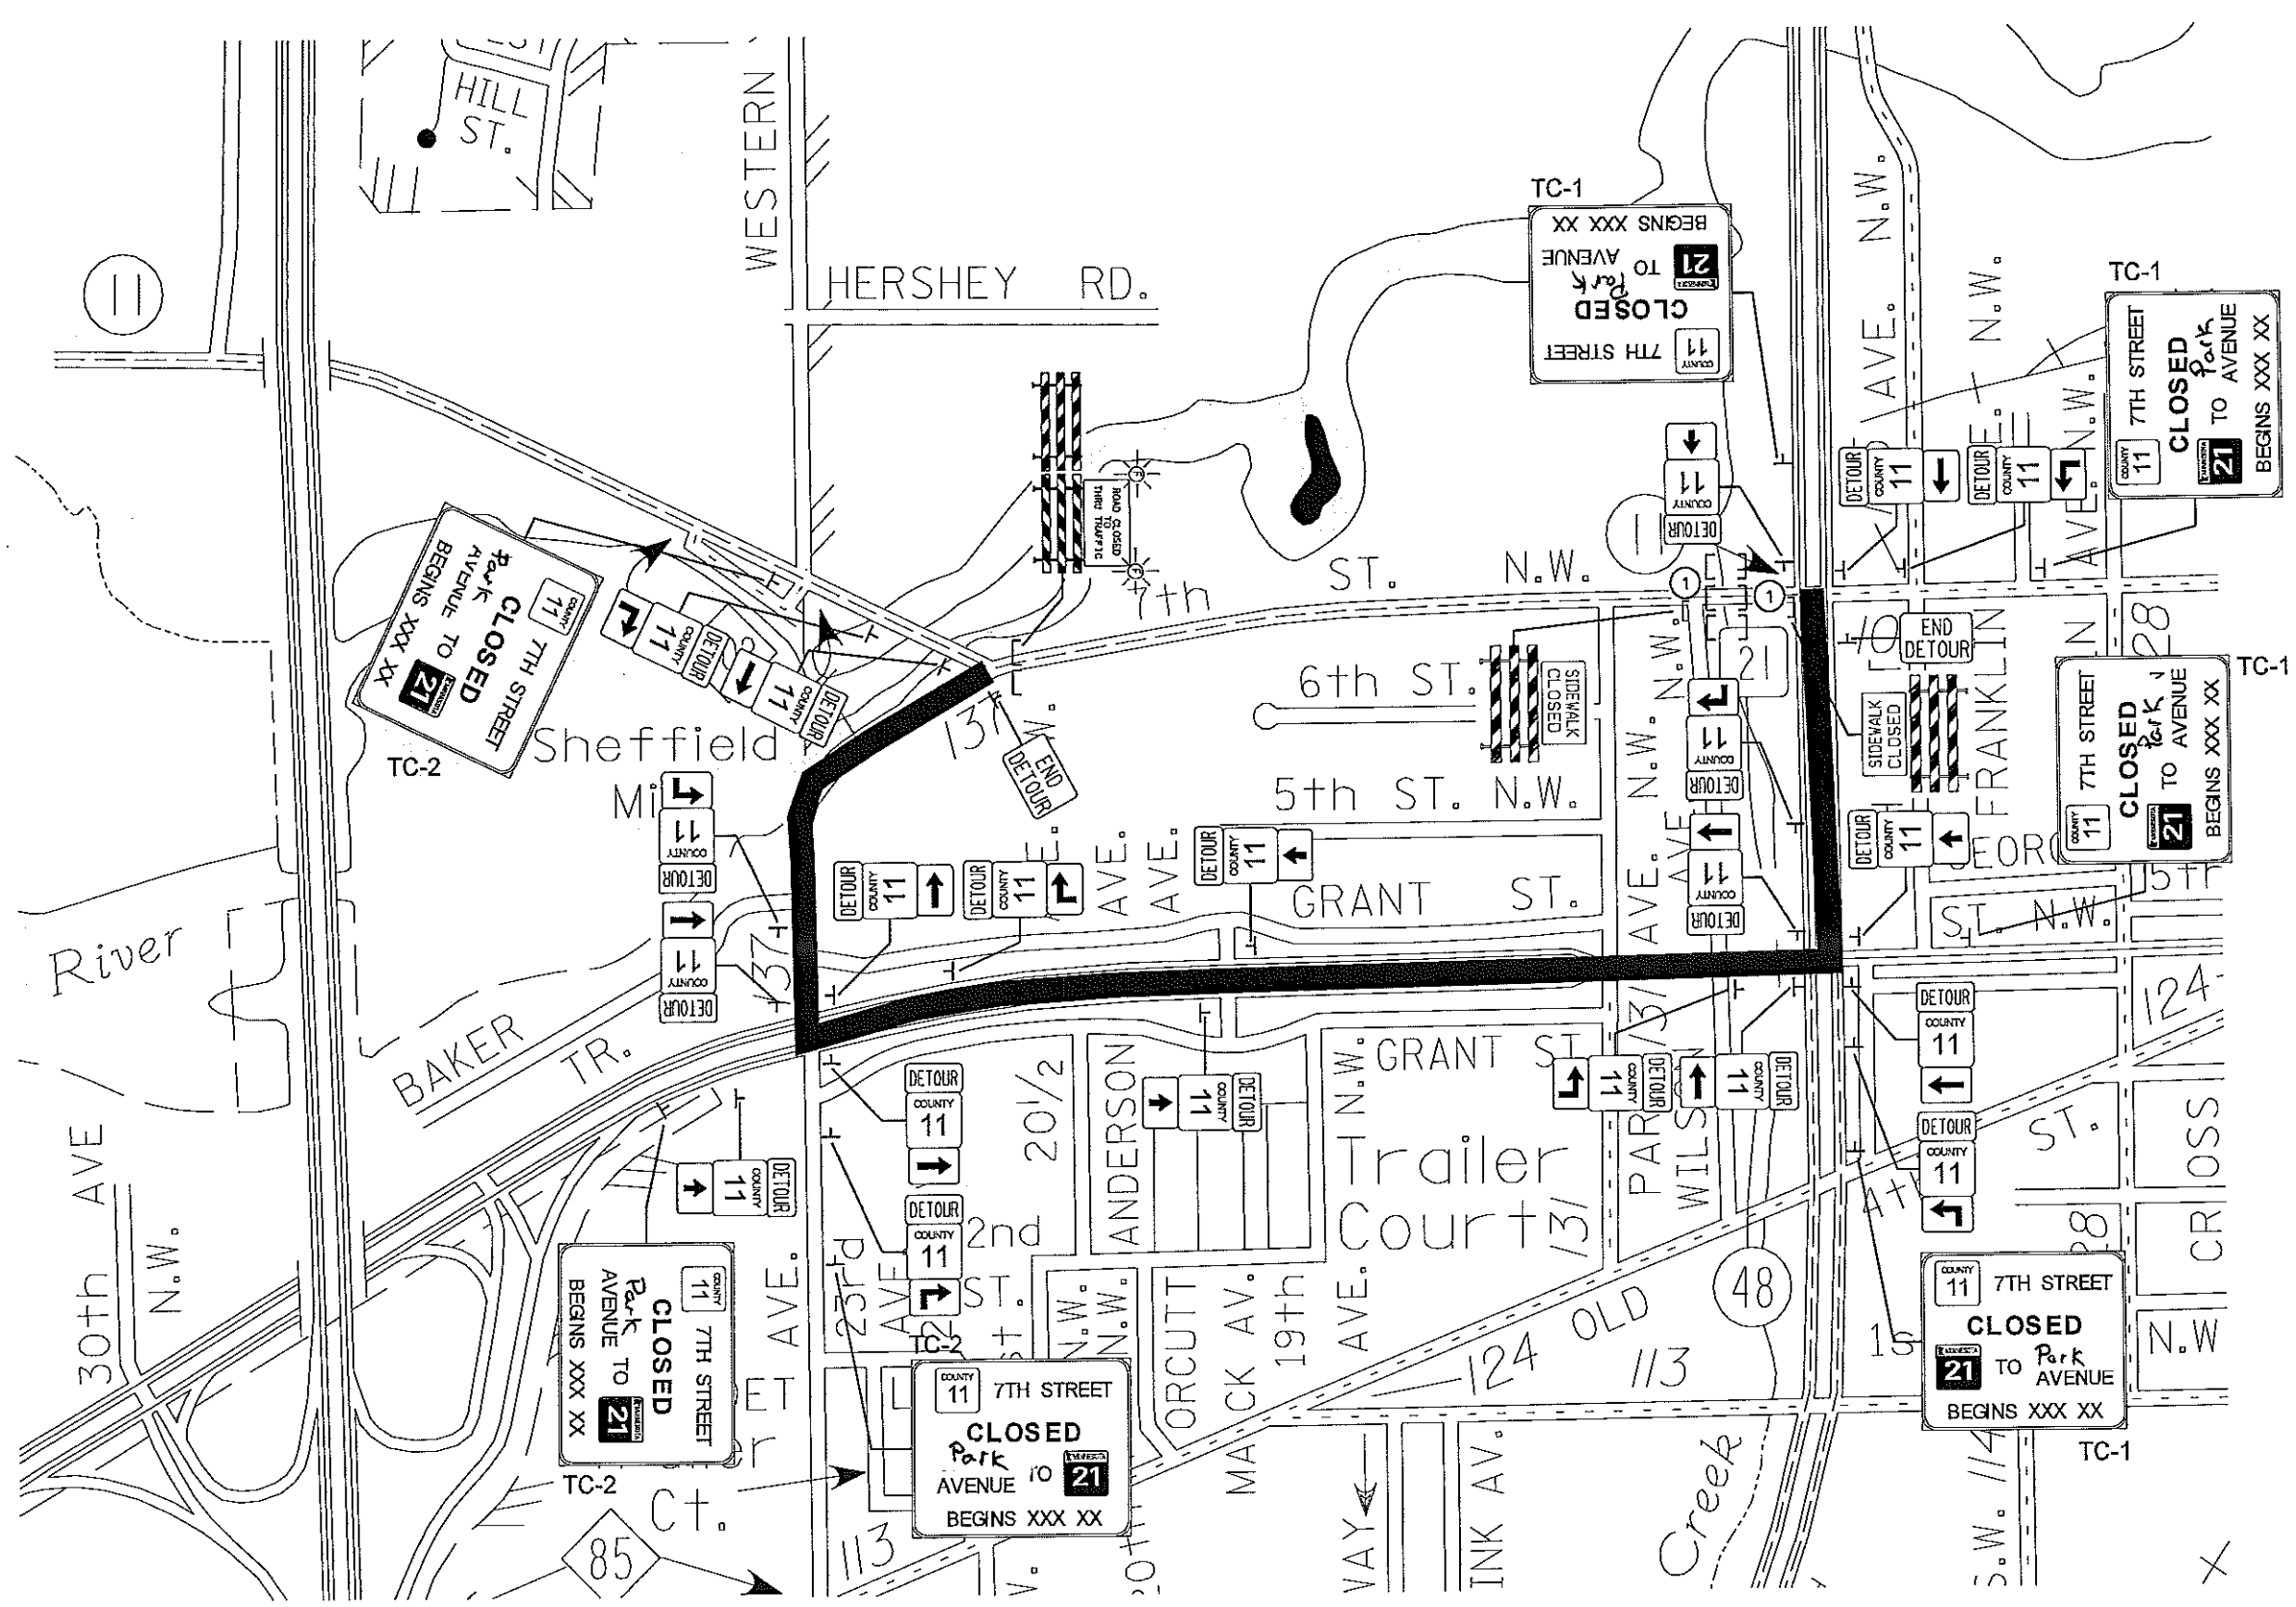

PRINTED: 11/16/2007
 FILENAME: T:\0522-00\cccd\1522tc-2.dgn

NO.	DATE	BY	CHK	REVISIONS

Design By: THG
 Plan By: CWK
 Checked By: DWS
 Approved By: DWS

I HEREBY CERTIFY THAT THIS PLAN, SPECIFICATION, OR REPORT WAS PREPARED BY ME OR UNDER MY DIRECT SUPERVISION AND THAT I AM A duly LICENSED PROFESSIONAL ENGINEER UNDER THE LAWS OF THE STATE OF MINNESOTA.
 CERTIFIED BY: *[Signature]*
 LICENSED PROFESSIONAL ENGINEER - DONALD V. STERN, P.E.
 DATE: 11/16/07 LIC. NO: 19103

WSB
 & Associates, Inc.
 701 Xenia Avenue South, Suite 300
 Minneapolis, MN 55416
 www.wsbeng.com
 788-541-4300 Fax: 788-541-1700
 INFRASTRUCTURE ENGINEERING PLANNING CONSTRUCTION

COUNTY 11
CSAH 11 (7th Street NW) Bridge Replacement
 Rice County, Minnesota

RICE COUNTY, MINNESOTA
TRAFFIC CONTROL / DETOUR PLAN
 S.A.P. 66-611-10 / C.P. 11-10

SHEET 13 OF 20 SHEETS